



BURLINGTON ROAD

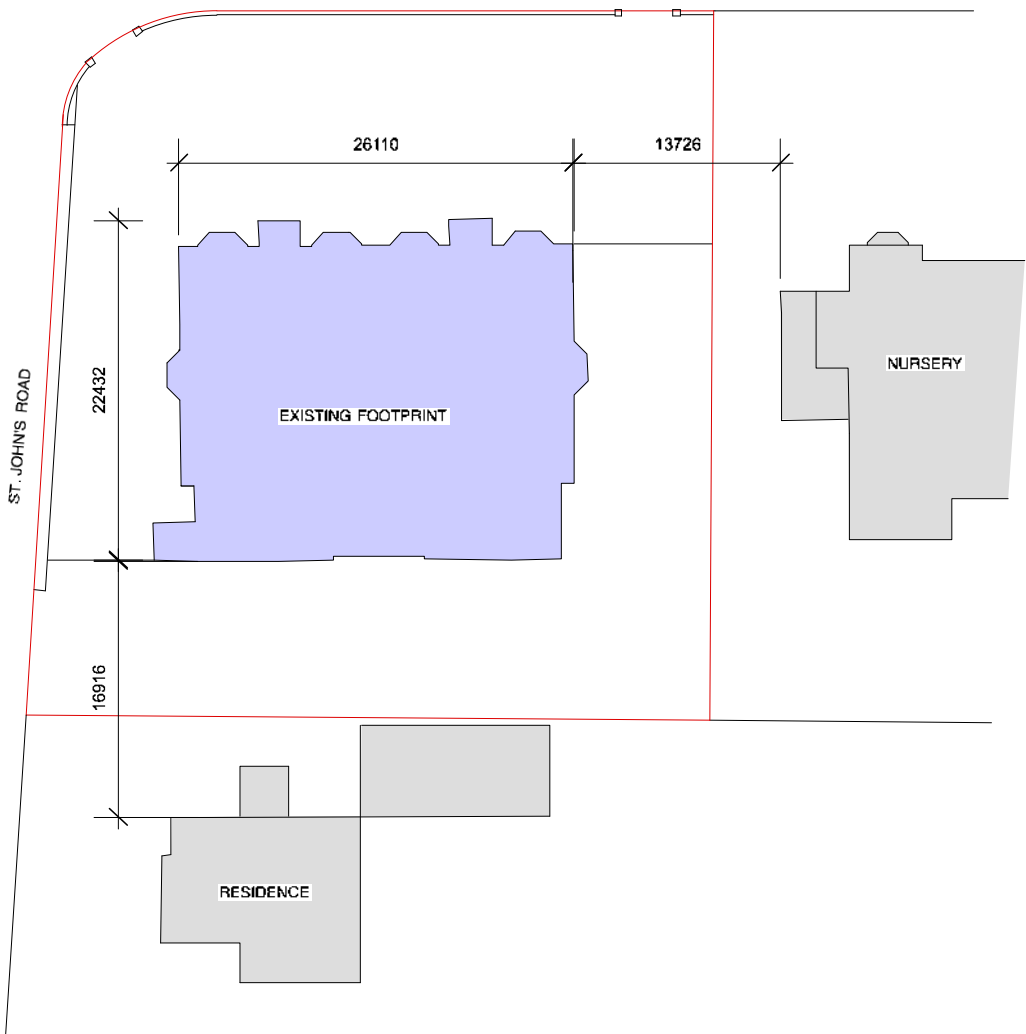


Existing Footprint Area: 561 m2

BURLINGTON ROAD

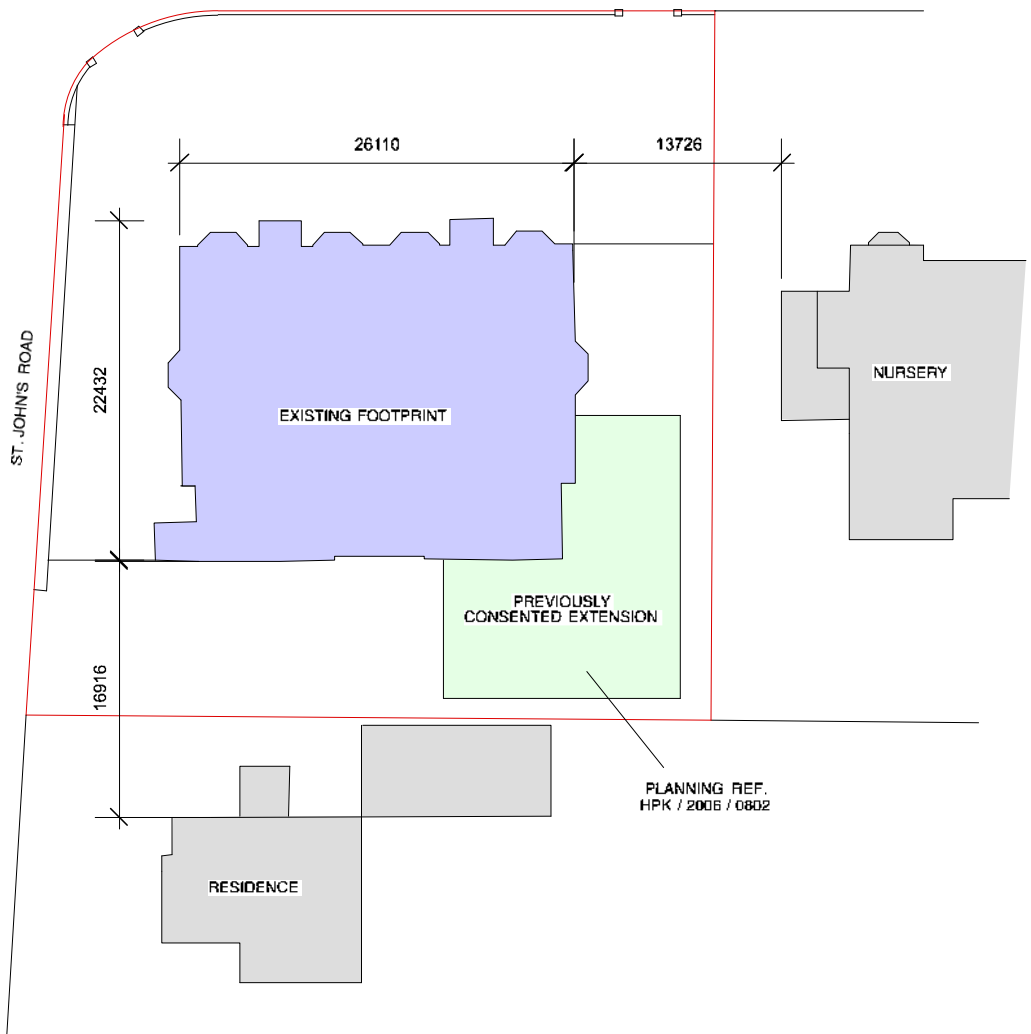

Total Footprint Area: 561 + 214 = 775 m2

BURLINGTON ROAD

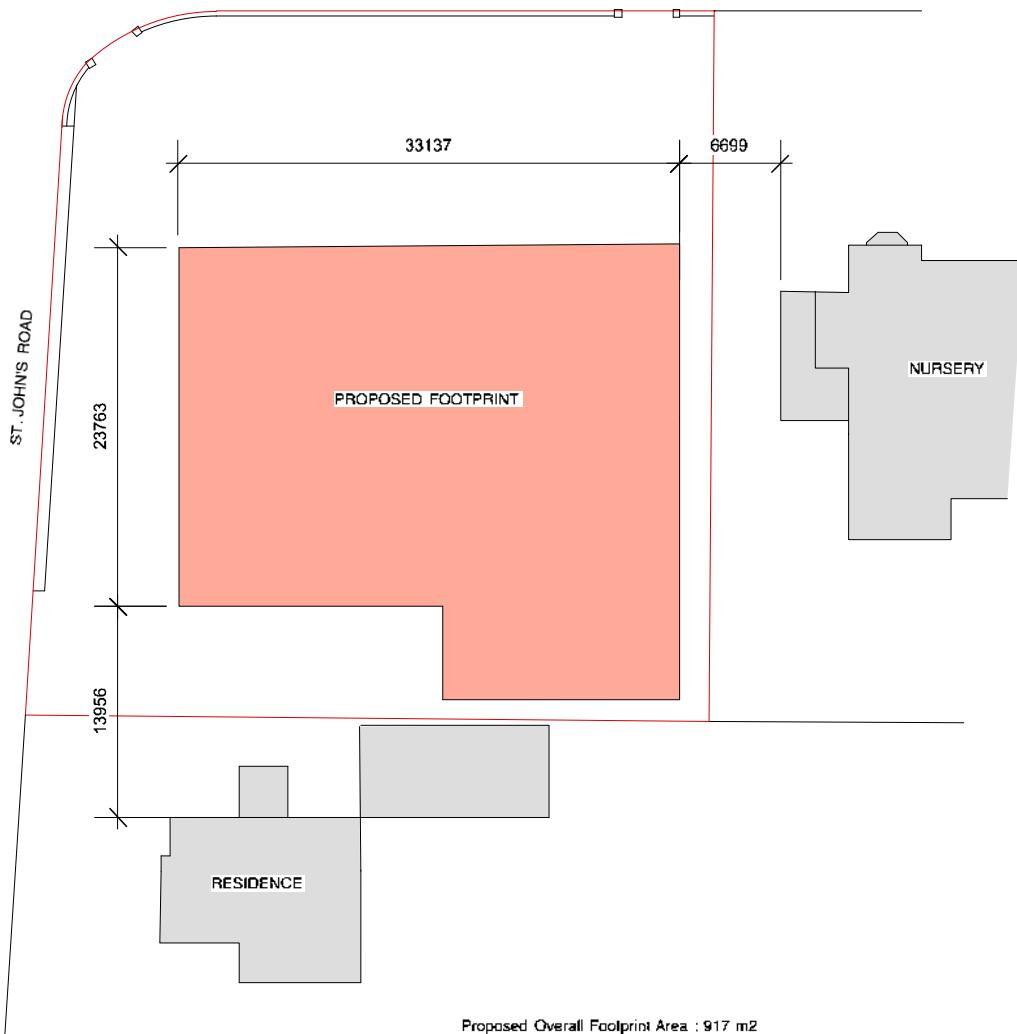


Proposed Overall Footprint Area : 917 m2

1 Existing Footprint
Scale: 1:500

2 Previously Consented Footprint
Scale: 1:500

3 Proposed Footprint
Scale: 1:500

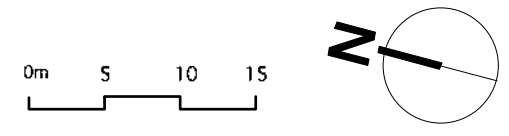

project : Buckingham Hotel, Buxton
 title : Existing, Consented & Proposed Footprint
 scale : 1:500@ A3
 dwg no: BH_11
 status : Planning Pre Application
 date : August 2014

boyarsky murphy architects
 64 oakley square london nw1 1nj
 t: 020 7388 3572 e: mail@boyarskymurphy.com